

ANEKSI III - PERCAKTIMET NE HARTE - ANNEX III - MAPPING DETERMINATION

SH 1:5000


X=368613.15 UTM
Y=4556440.62

X=370413.15
Y=4556440.62

4558400

4558400

HARTA TOPOGRAFIKE E KONÇENSIONIT TE PORTIT TE JAHTËVE
ZK.2909;INDEKSI I HARTES. K-34-99-(143-C);(159-A)
(KALAJA E TURRES -SYNEJ - KAVVAJE)
SHK.1:5000+

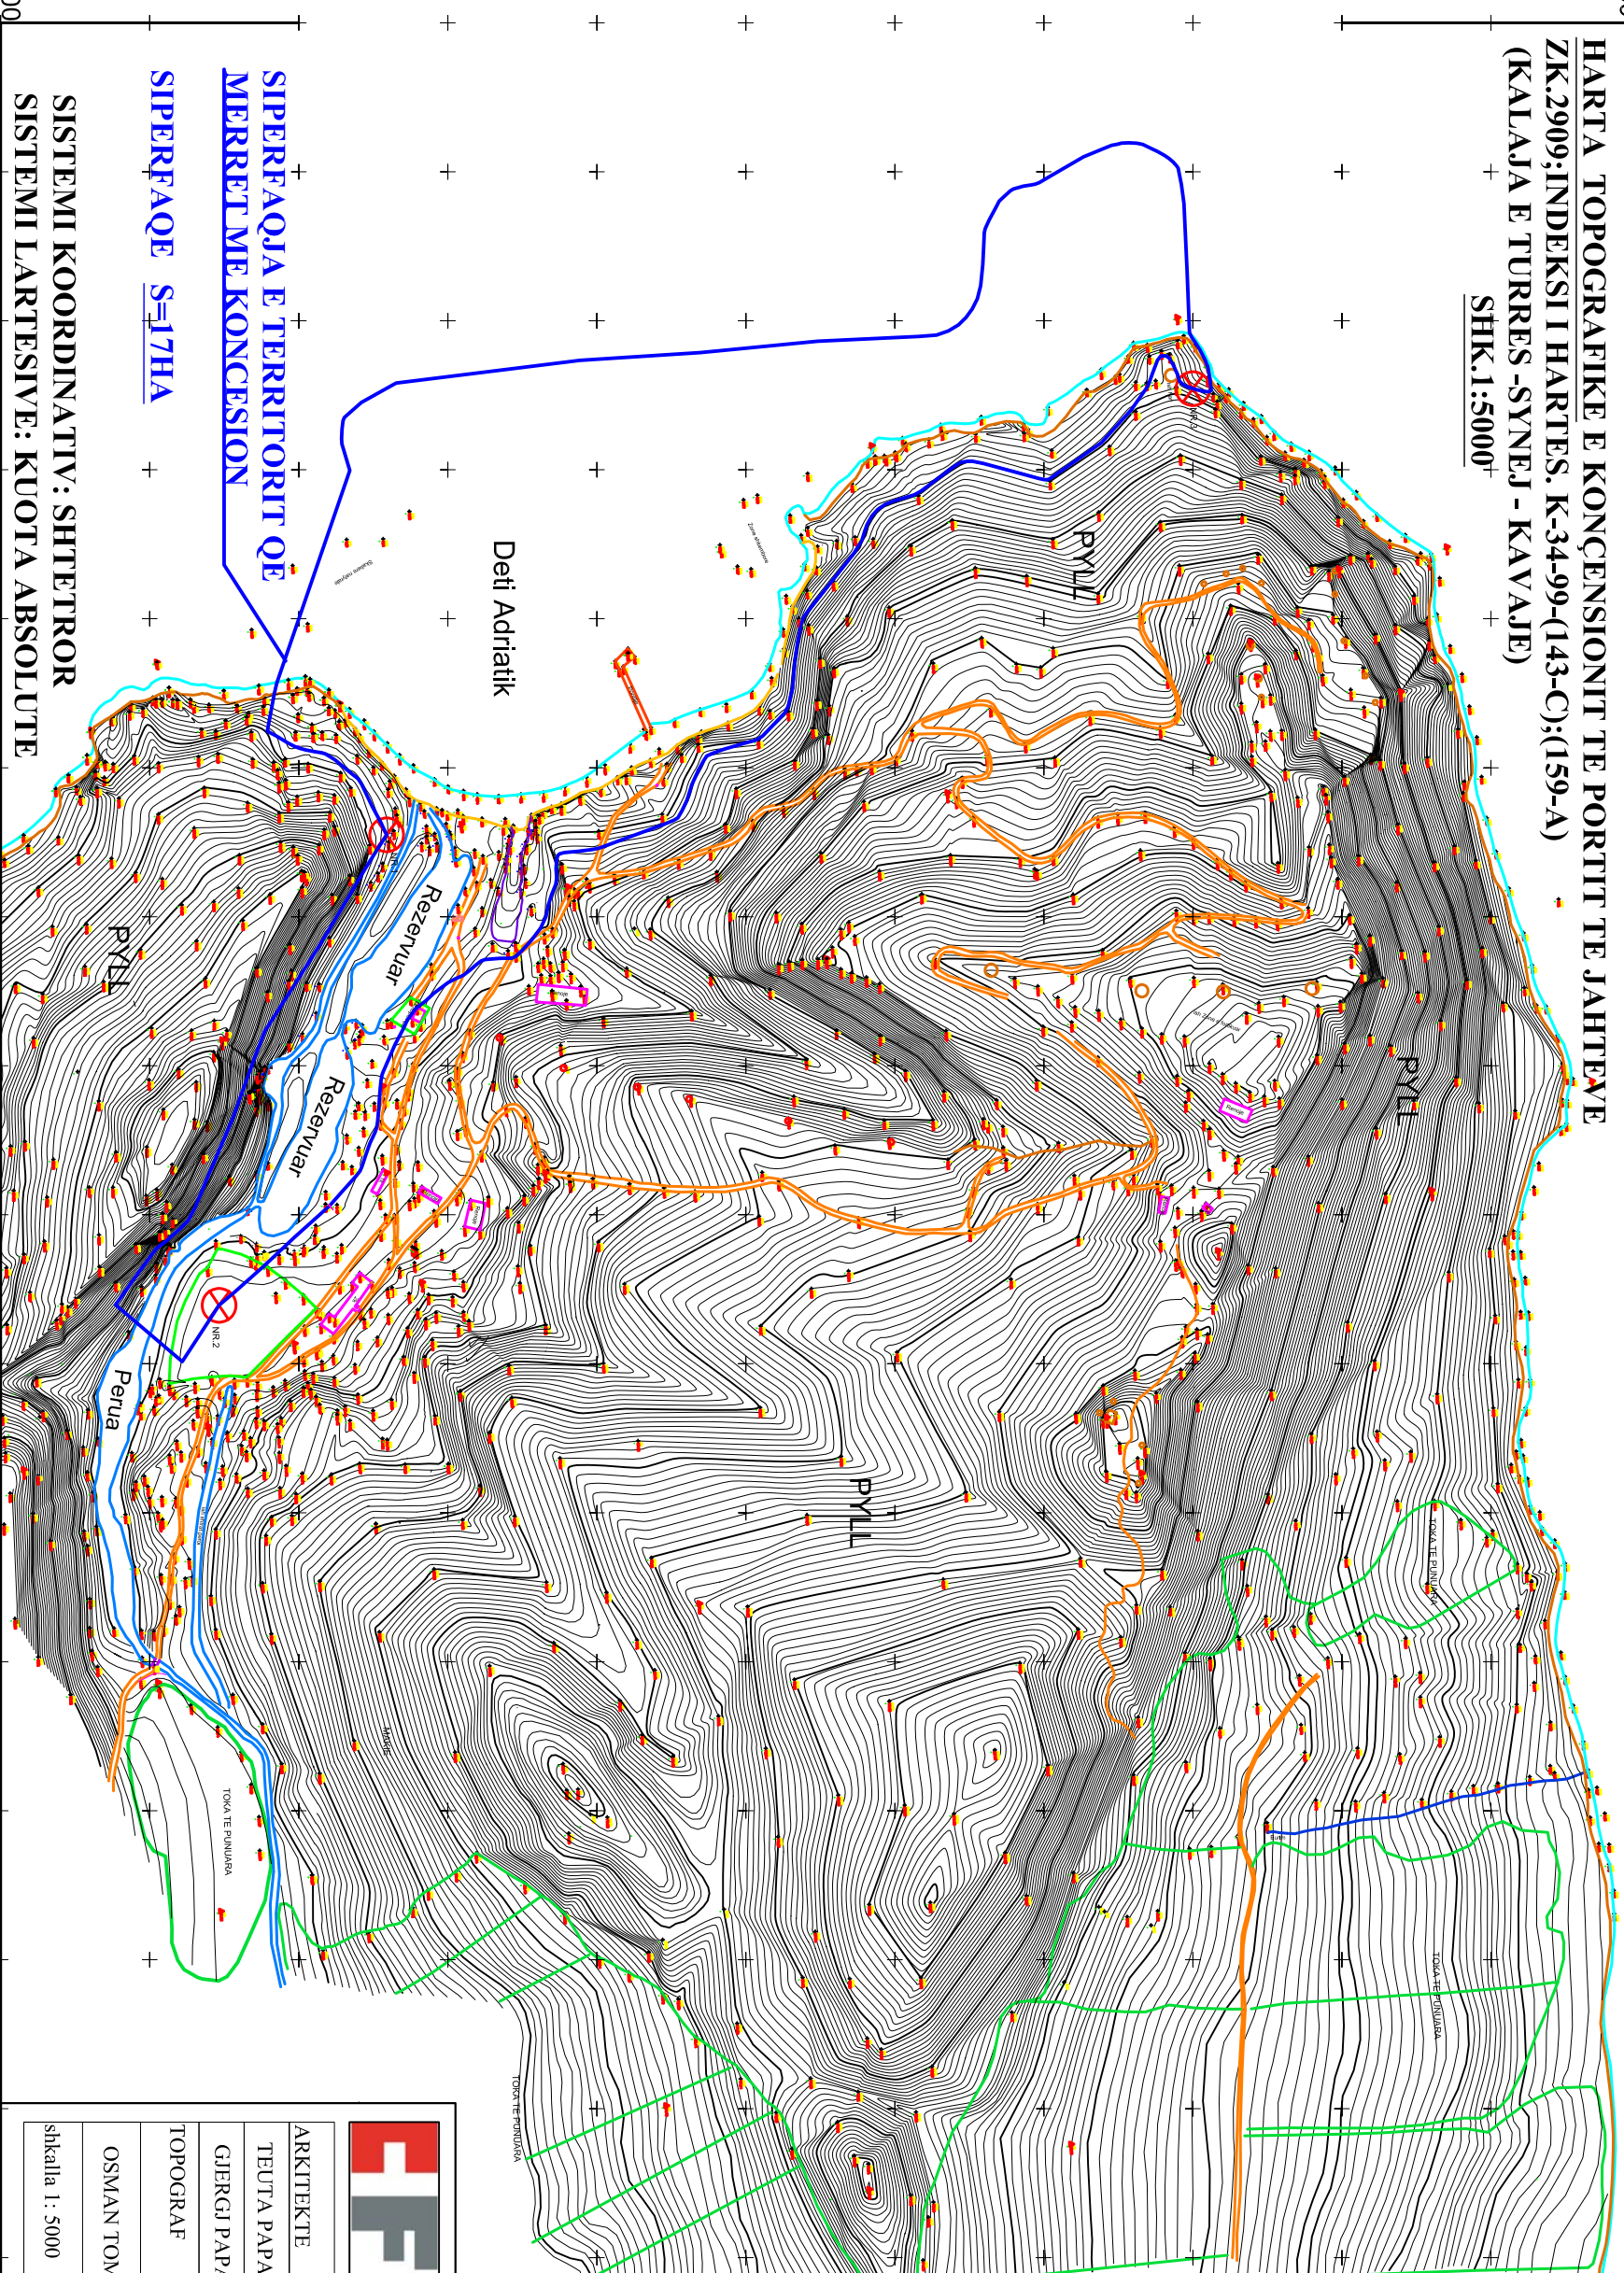

- PIKA Nr.1; X=4557 559
Y=4369 245
- PIKA Nr.2; X=4557 446
Y=4369 560
- PIKA Nr.3; X=4558 100
Y=4368 954



ARKITKTE	NR.LIÇ	FIRMA
TEUTA PAPAVASILI	A-0134/3	
GJERGJ PAPAVASILI	A-0215/1	
TOPOGRAF		
OSMAN TOMJA	TZ-0383	
shkalla 1 : 5000	DATA	22.02.2012

SIPERFAQJA E TERRITORIT QE
MERRET ME KONCESION
SIPERFAQJE S=17HA
SISTEMI KOORDINATIV: SHETTOROR
SISTEMI LARTESTIVE: KUOTA ABSOLUTE
UTM

X=370413.15
Y=4555340.62

4557300

X=4557300

Y=4368700

4370500

